


Схема границ земельных участков

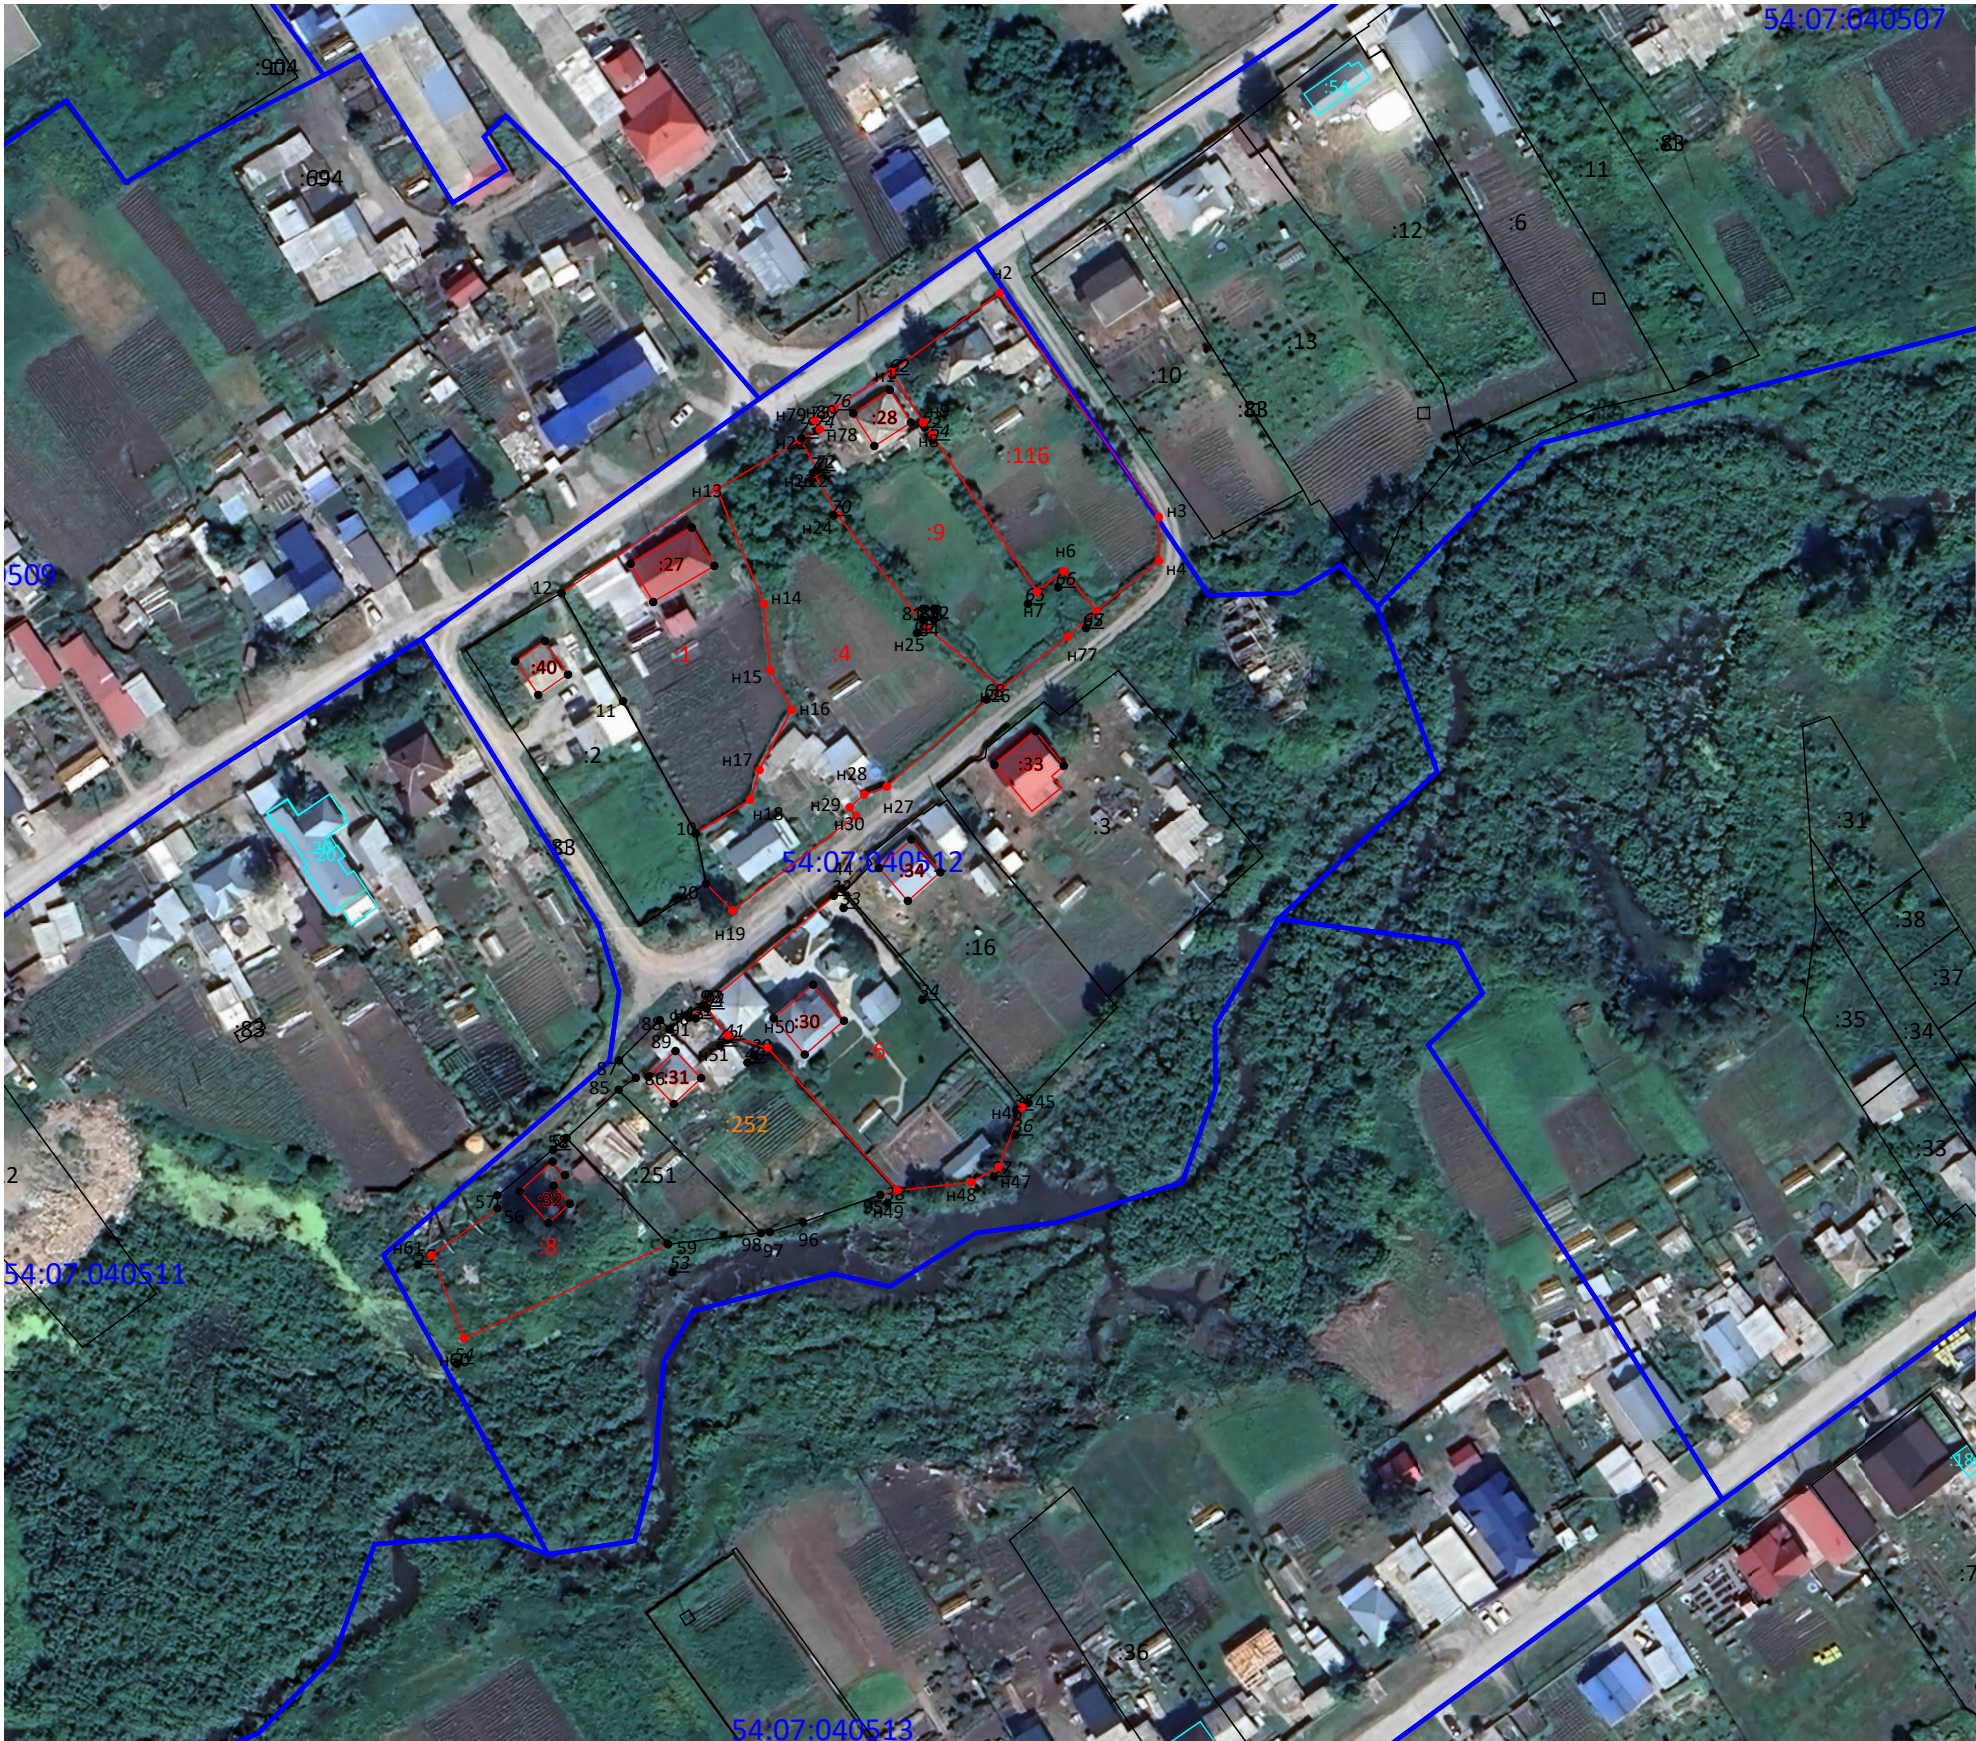

Масштаб 1:1 500

Условные обозначения:

- :64** - Кадастровый номер уточняемого здания, сооружения, объекта незавершенного строительства
- :47** - Кадастровый номер уточняемого земельного участка
- :21** - Кадастровый номер исправляемого земельного участка
- :223** - Кадастровый номер исправляемого здания, сооружения, объекта незавершенного строительства
- 7** - Существующая точка, имеющиеся в ЕГРН сведения о которой позволяют однозначно определить ее местоположение
- 5** - Прекращающая существование точка, сведения о которой позволяют однозначно определить ее местоположение
- н1у** - Образующая точка земельного участка, сведения о которой позволяют однозначно определить ее местоположение
- :37** - Кадастровый номер земельного участка, учтенного в ЕГРН
- - Существующая часть границы, имеющиеся в ЕГРН сведения о которой достаточны для определения ее местоположения
- - Вновь образованная часть границы, сведения о которой достаточны для определения ее местоположения
- | :72 |** - Существующая часть границы контура и кадастровый номер объекта капитального строительства, имеющиеся в ЕГРН сведения о котором достаточны для определения его местоположения
- 36:28:0109002** - Номер кадастрового квартала
- - Граница кадастрового квартала

This aerial map displays a residential area with various plots and boundaries. The map is overlaid with several colored lines and numbers:

- Blue lines:** Define the outer boundaries of the mapped area.
- Red lines:** Outline individual plots or buildings, many of which are labeled with red numbers (e.g., :27, :28, :30, :31, :32, :33, :34, :40, :116, :83, :9, :4, :1, :2, :3, :16, :6, :8, :251, :252).
- Black lines:** Define smaller, irregular plots or boundaries.
- Green lines:** Highlight specific areas, such as the one labeled :26 in the upper left and :251 in the lower right.
- Numbers:** Various numbers are scattered across the map, including :694, :12, :13, :10, :83, :116, :9, :83, :4, :1, :2, :3, :16, :6, :30, :31, :32, :8, :251, :252, :36, :5, and :251.
- Text labels:** Two blue text labels are present: "54:07:040512" in the center and "54:07:040513" in the lower center.

The map shows a mix of built-up areas with houses and roofs, and green spaces with trees and vegetation. The overall layout suggests a planned or semi-planned residential development.

Масштаб 1:1 000